


- CONSTRUCTION NOTES:
1. 1" SCH 40 PVC IRRIGATION MAINLINE REDUCED TO 3/4" SCH 40 PVC AFTER VALVES, VALVE MANIFOLD IS TO HAVE ONE SPARE. LAWN SPRINKLERS ARE TO BE 6" RAIN BIRD 1800 SERIES WITH 10' SPRAY HEADS. SPRINKLERS ARE TO BE ARE TO BE 6" RAIN BIRD 1800 SERIES WITH 8' SPRAY HEADS. ALL RISERS AND POP-UP BODIES WILL HAVE SWIVEL CONNECTIONS FROM BODY TO PIPE.
  2. 120V AC ELECTRICAL SYSTEM WILL HAVE INDEPENDENT CIRCUIT PROTECTION BREAKER AT THE HOME'S MAIN PANEL.
  3. 12 AWG DIRECT BURIAL WIRE TO BE USED FOR ALL 12V DC LANDSCAPE LIGHTING. WIRES TO BE BURIED APPROX. 6" BELOW GRADE AND WATER PROOF WIRE NUTS.
  4. GAS LINE TO BE SUBBED-UP AND CAPPED FOR FUTURE USE.
  5. DRAINAGE SYSTEM MAINLINE IS TO BE CORED THROUGH EXISTING WALL AND CURB. LINE WILL DISCHARGE AT STREET.
  6. ALL STRUCTURES AND SYSTEMS TO COMPLY WITH STATE OF CALIFORNIA BUILDING CODES.

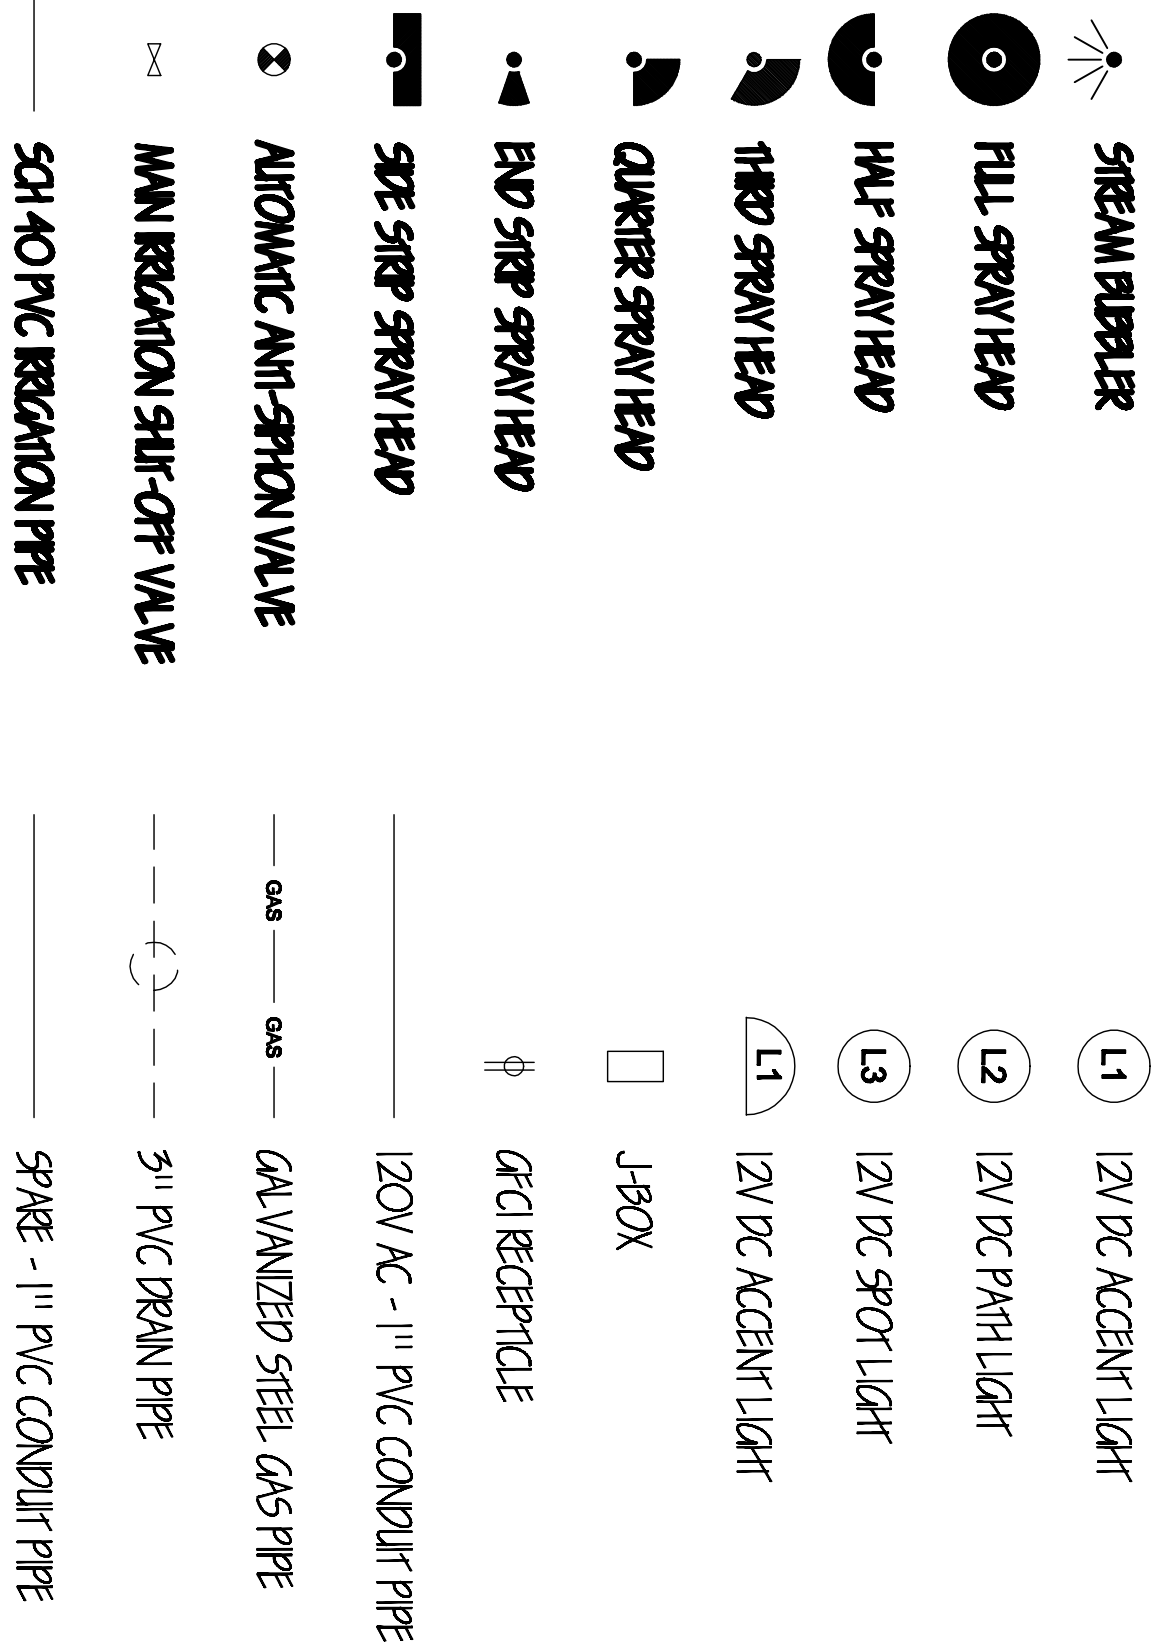

ZONE	REV.	DATE	DESCRIPTION
-	-	8-20-2004	INITIAL ISSUE

NOTES:  
**1. It is the owner's responsibility to verify that the structure(s) constructed on his/hers property comply with city and local planning ordinances.**

DRAWING NO.:	CUSTOMER:
DWG. FILE NO.:	WORK SITE:
DATE:	SHEET 1 OF 1 SHEETS
SCALE:	SIZE: D
REVISION:	
DRAWN BY:	

TITLE:	SYSTEMS ARRANGEMENT
--------	---------------------

Lisc. No. 775566

**SIMPLY GREEN**  
 LANDSCAPE MAINTENANCE

Peter LoCoco  
 2341 Brant Street  
 San Diego, CA 92101

Phone: (619) 239-0758  
 Fax: (619) 239-0758  
 Pager: (619) 904-7367

THIS DRAWING IS THE PROPERTY OF SIMPLY GREEN LANDSCAPE MAINTENANCE AND IS NOT TO BE REPRODUCED OR TRANSMITTED IN ANY FORM OR BY ANY MEANS, WITHOUT THE WRITTEN PERMISSION OF SIMPLY GREEN LANDSCAPE MAINTENANCE.