


EXISTING TREE  
 EXISTING CEMENT PATH  
 EXISTING TREE  
 EXISTING FENCE

FLASSTONE STEEP STONES  
 DECOMPOSED GRANULET  
 EXISTING PAVERS  
 NEW FLAGSTONE PATIO  
 NEW CEMENT PATH  
 NEW BLOCK RETAINING WALL WITH STEPS  
 EXISTING RETAINING WALL  
 KEystone RETAINING WALL  
 EXISTING GROUND COVER  
 DECK LINE  
 EXISTING RETAINING WALL  
 RIP RAP

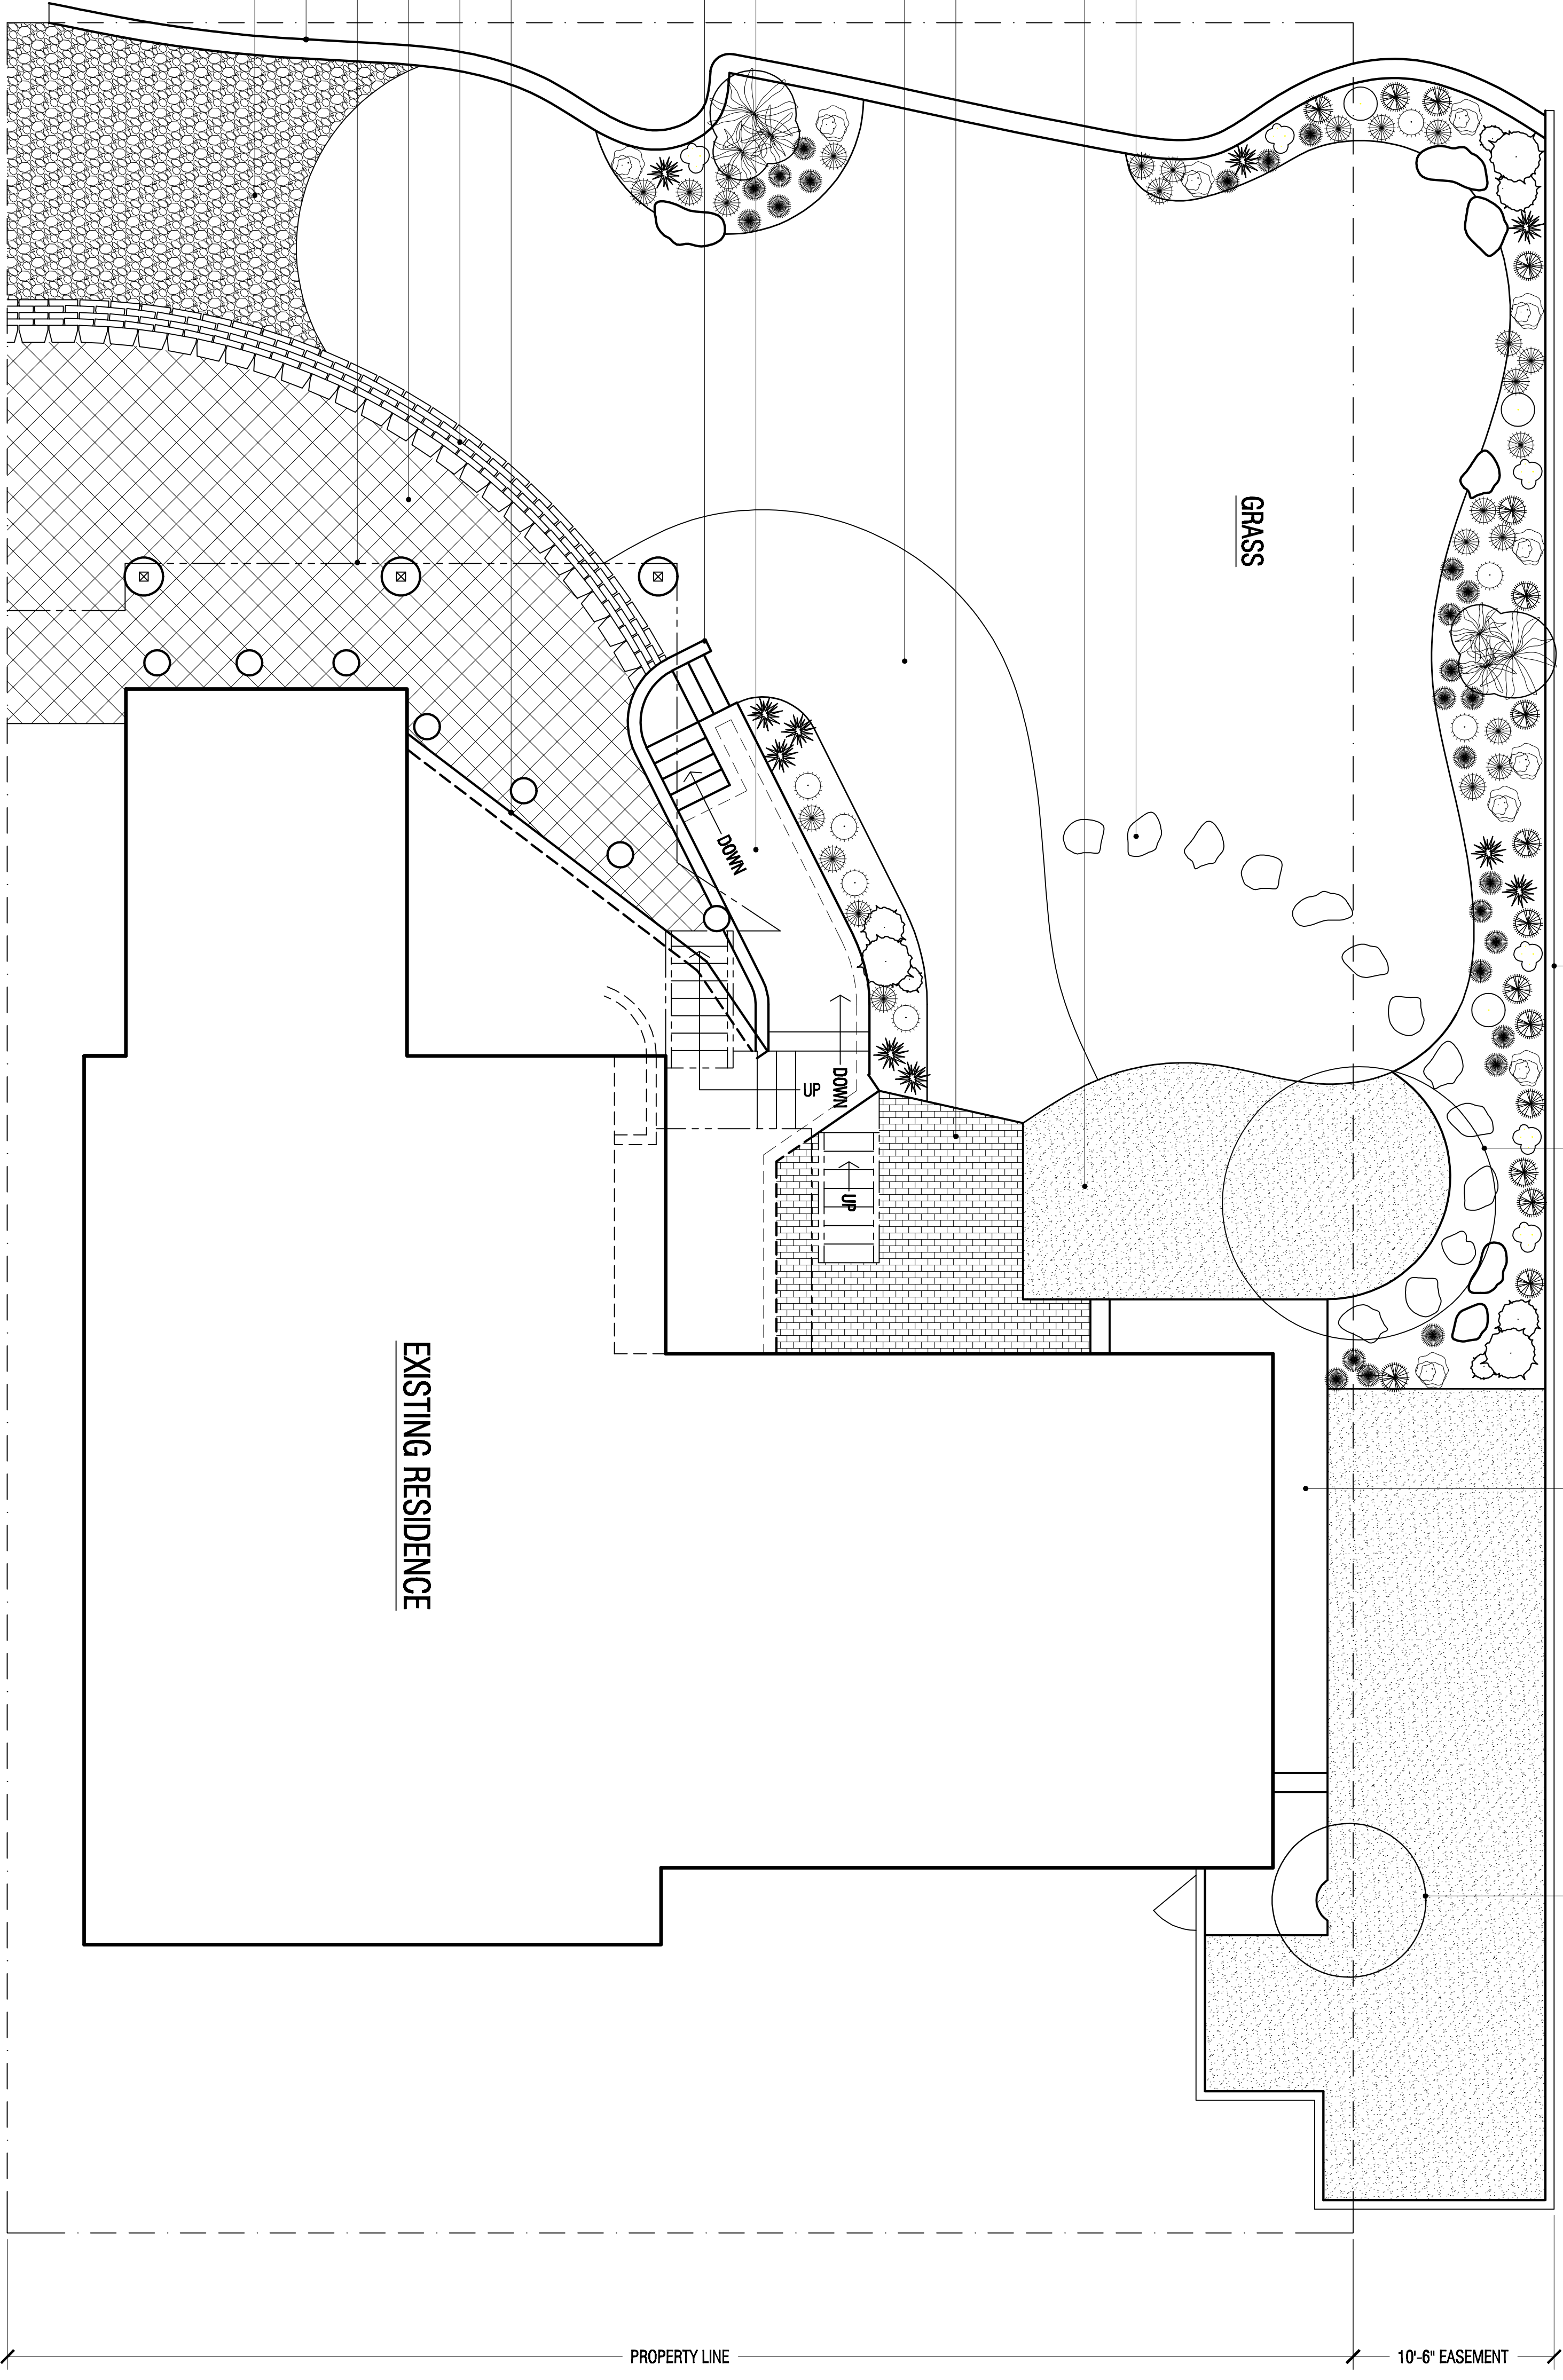

PLANT LIST			
SYMBOL	QTY	SIZE	DESCRIPTION
	26	5 GAL	DWARF AGAPANTHUS (PETER PAN)
	16	5 GAL	LIRIOPE
	7	5 GAL	ICEBURG ROSE
	25	5 GAL	DAYLILY (LEMON YELLOW)
	10	15 GAL	NEW ZEALAND FLAX
	3	15 GAL	PRINCESS TREE
	2	24" BOX	KING PALM (MULTI TRUNK)
	9	5 GAL	NANDINA DOMESTICA
	6	5 GAL	CANNA LILY
	3	15 GAL	PIGMY DATE PALM (MULTI TRUNK)

**GENERAL NOTES**  
 1. ALL EXPOSED SOIL TO BE COVER WITH BARK MULCH TOP DRESSING.  
 2. GROUND COVER TO BE BRONZE AUUSA & MONDO GRASS.

<b>NO.</b>	<b>REVISION</b>	<b>DATE</b>

Plan No. 779988

**SIMPLY GREEN**  
 LANDSCAPE MAINTENANCE

2041 Santa Anita Ave.  
 San Diego, CA 92101

Phone: 619.294.0776  
 Fax: 619.294.0776  
 Pager: 619.504.7267

**LANDSCAPE & HARDSCAPE ARRANGEMENT**

Project: 2-20-2008

Scale: 3/16" = 1'-0"

1/1