


LIGHTING LIST			
SYMBOL	QTY	SIZE	DESCRIPTION
▲	9	20W	VISTA UPLIGHTS, MODEL NO. 2116, COPPER

PLANT LIST			
SYMBOL	QTY	SIZE	DESCRIPTION
○	2	5 GAL	ASSORTED FERNS
●	5	5 GAL	DWARF PHILODENDRON YAMADU
▭	2	5 GAL	CALENDRA
☁	13	5 GAL	CANNA LILY
☁	3	15 GAL	NANDINA (GULFSTREAM)
☁	3	24" BOX	GIANT BIRD OF PARADISE
☁	9	15 GAL	BIRD OF PARADISE

PLANT LIST			
SYMBOL	QTY	SIZE	DESCRIPTION
●	25	5 GAL	AGAPANTHS (BLUE)
●	6	5 GAL	LIROPE
●	8	1 GAL	LIROPE
●	5	5 GAL	PRINCESS TREE
●	29	5 GAL	DANLILY (ORANGE TO YELLOW)
●	28	15 GAL	NEW ZEALAND FLAX (FLAMINGO)
●	12	15 GAL	CAMELLIA SAS (CLEOPATRA)
●	5	24" BOX	KING PALM (MULTI TRUNK)
●	8	15 GAL	PHOENIX PALM (MULTI TRUNK)

- GENERAL NOTES**
1. ALL EXPOSED SOIL TO BE COVER WITH BARK MULCH TOP DRESSING.
  2. GROUND COVER TO BE MONDO GRASS.
  3. COLOR TO BE BEGONIA RICHMONDENSIS & MIXED IMPATIENCE.

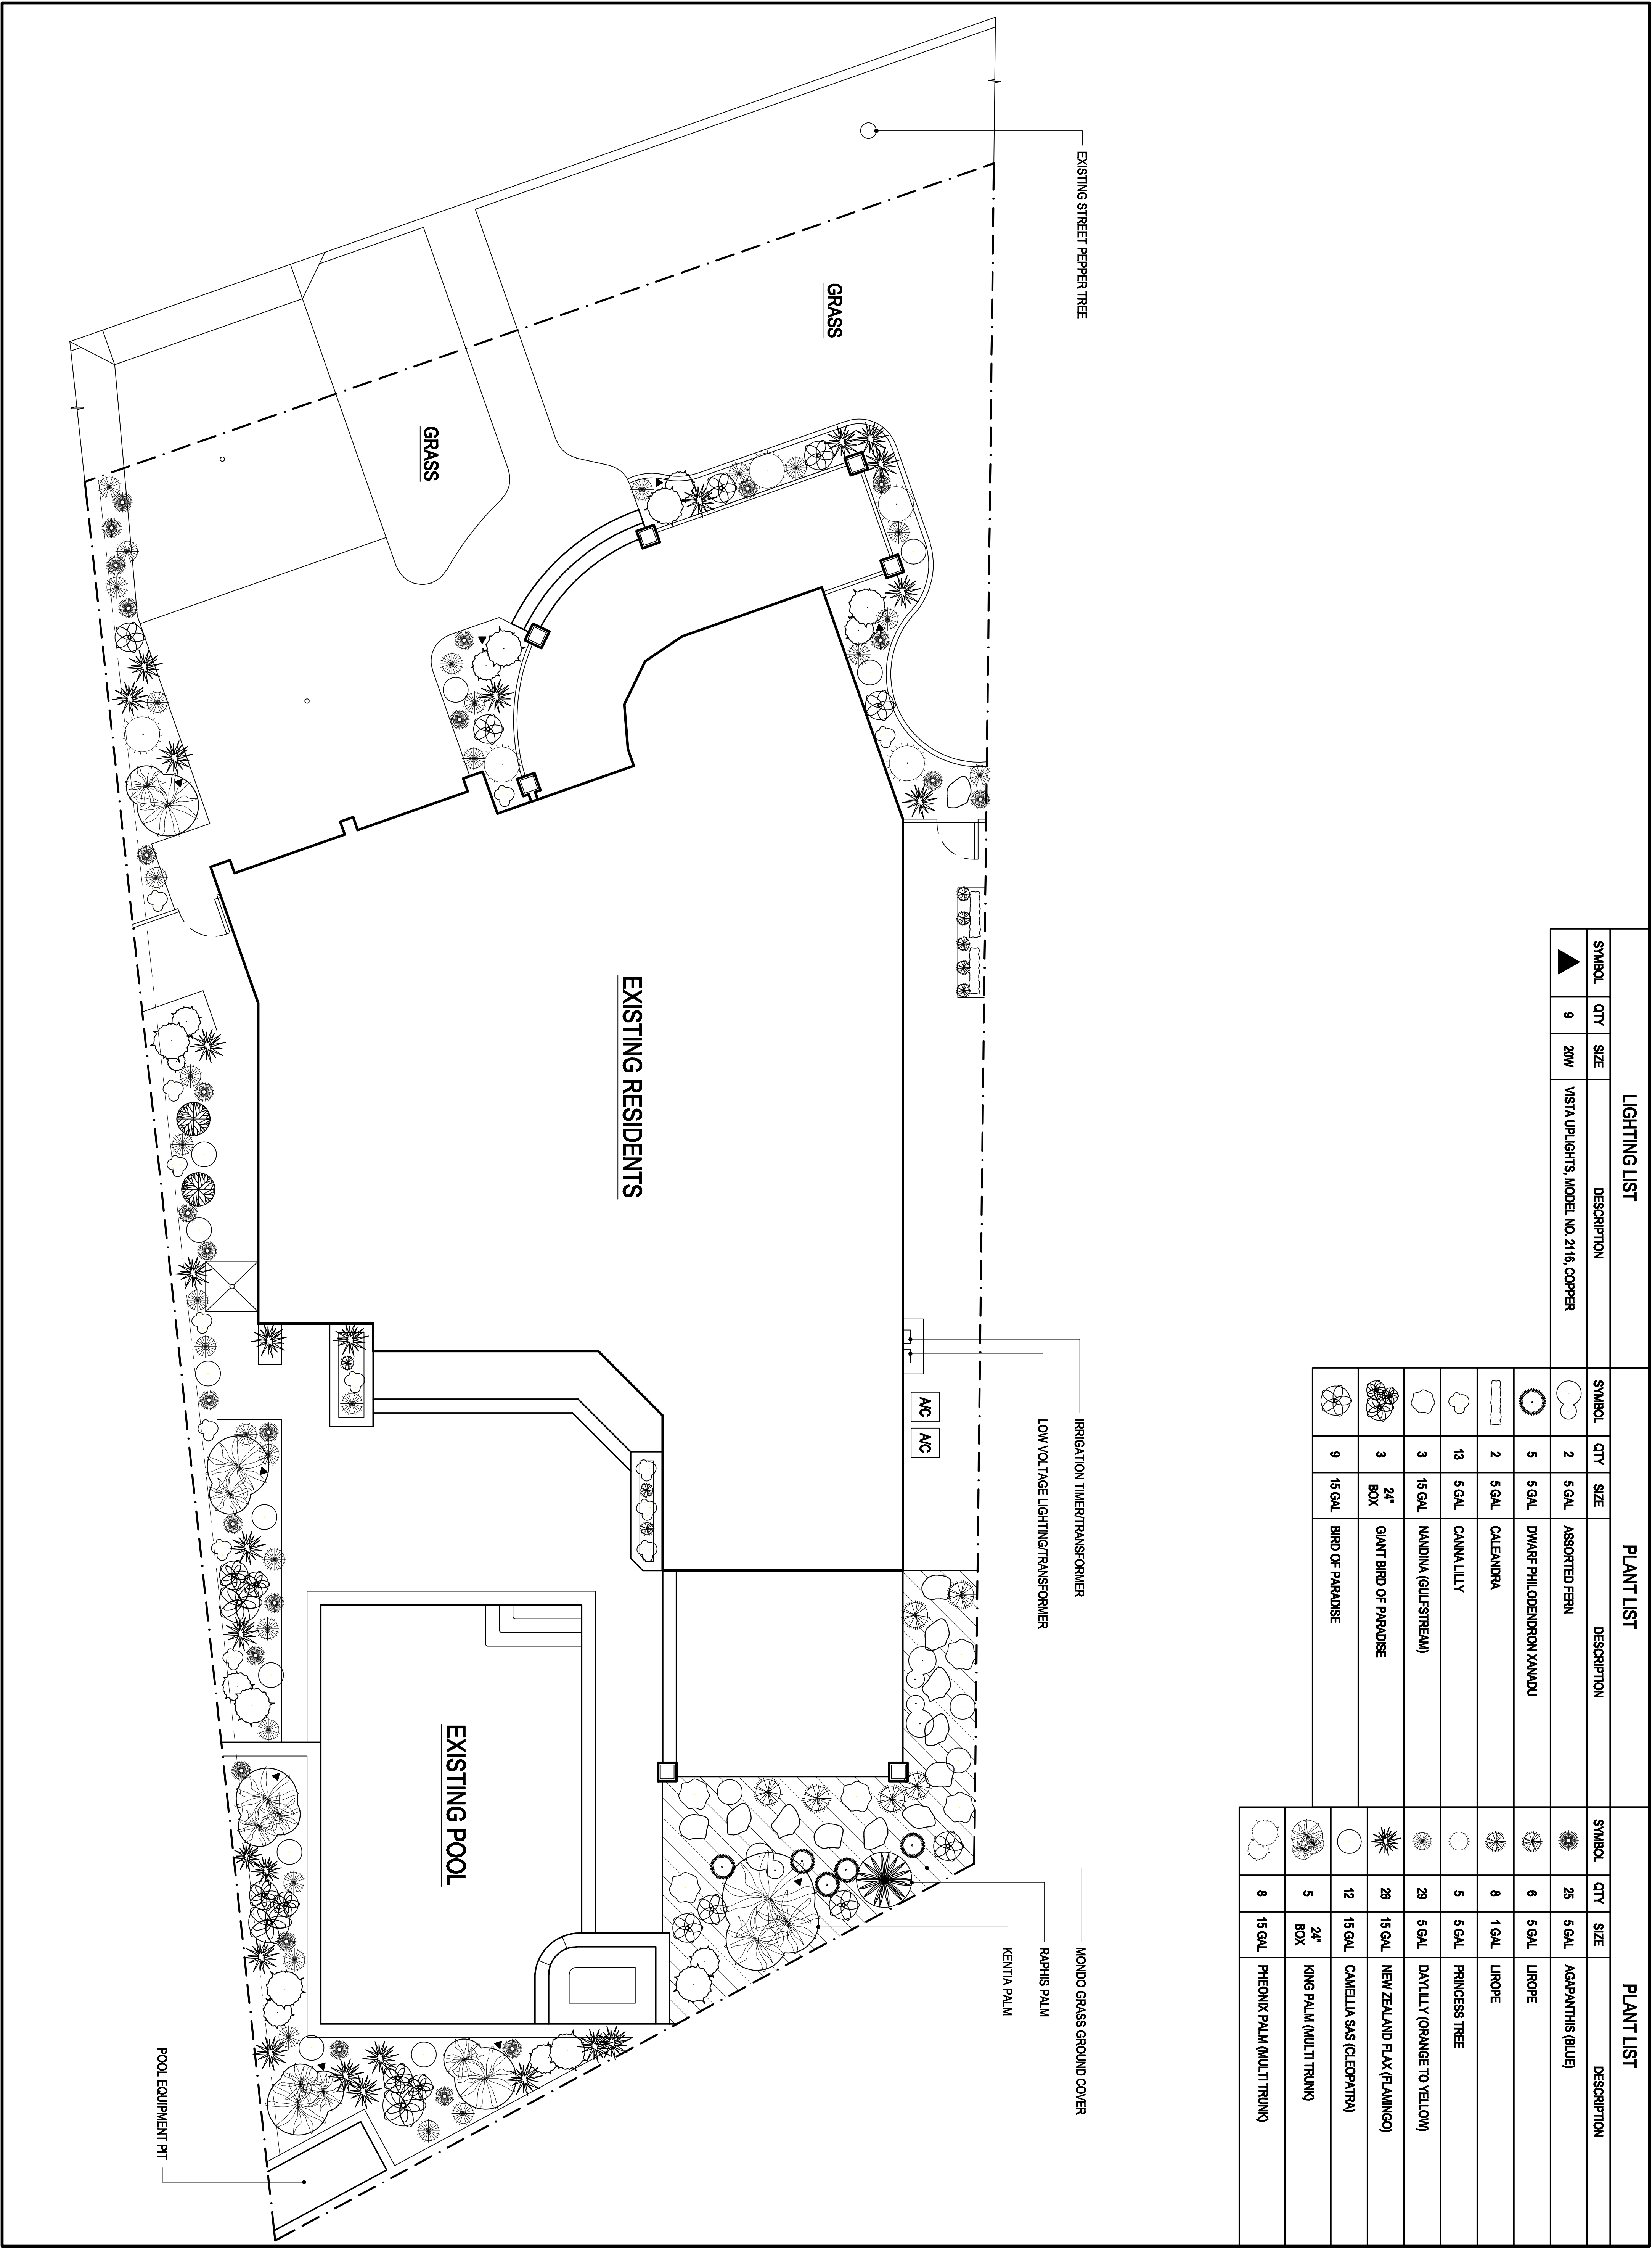

NO.	REVISION	DATE

Let. No. 779993

**SIMPLY GREEN**  
LANDSCAPE MAINTENANCE

Plant Layout  
2011 Street Street  
San Diego, CA 92101

Phone: 619.294.6776  
Fax: 619.294.6776  
Page: 01/04/17/07

**LANDSCAPE & HARDSCAPE ARRANGEMENT**

DATE: 1-22-2009

SCALE: 3/16"=1'-0"

1/1